

SEAL

PROJECT CONSULTANTS:

PROJECT:
DCTTC
Uplink Antennas
 45580 Terminal Drive
 Sterling, VA 20164

OWNER:
Discovery
 COMMUNICATIONS
 Discovery Productions Group, Inc.
 One Discovery Place
 Silver Spring, MD 20910

ISSUE / RELEASE RECORD:
 DATE DESCRIPTION REV.
 07-09-09 Pre-Planning Site Plan
 08-20-09 Pre-application Meeting
 09-24-09 S/PEX Application

- RECORD DRAWINGS
- RELEASED FOR CONSTRUCTION
- RELEASED FOR BID
- PRELIMINARY - NOT FOR CONSTRUCTION

SHEET NAME:


EXHIBIT A

DRAWN BY: db CHECKED BY: db


APC PROJ. NO.: 930.00 CONSULT. PROJ. NO.:

SHEET NUMBER:


Sheet 1 of 1

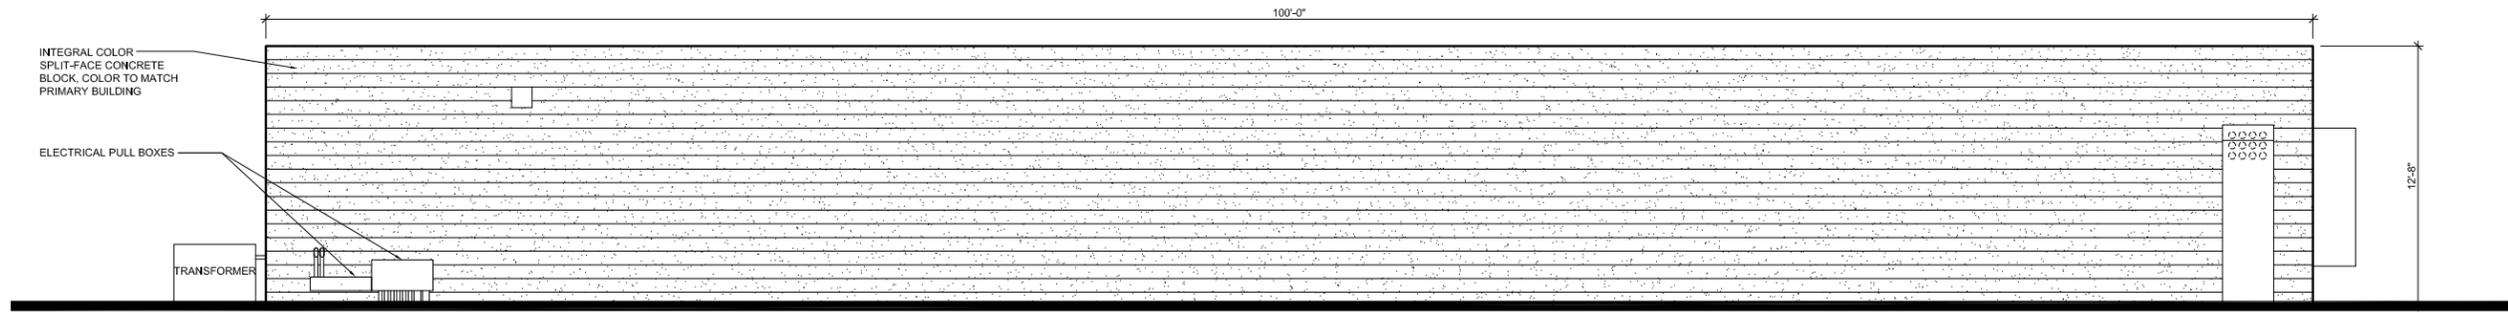


4 REAR ELEVATION - PROPOSED RF BUILDING
 1/4" = 1'-0"

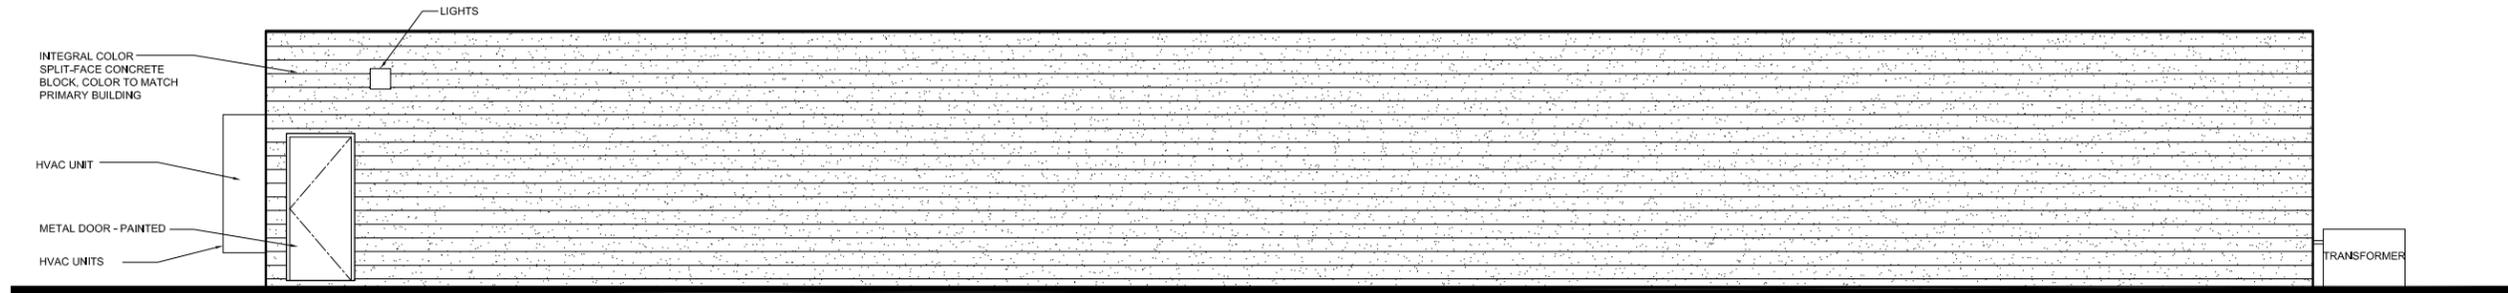

3 FRONT ELEVATION - PROPOSED RF BUILDING
 1/4" = 1'-0"

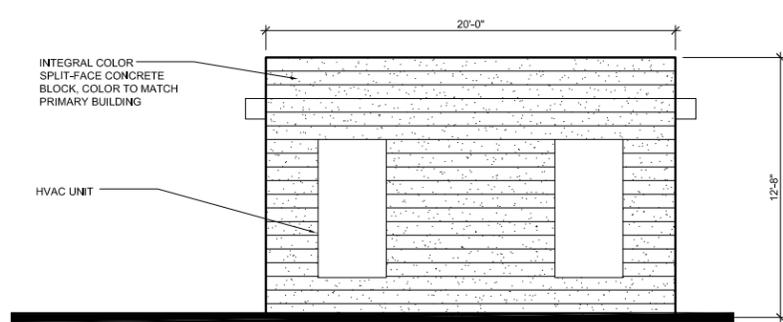

2 SIDE ELEVATION - PROPOSED RF BUILDING
 1/4" = 1'-0"

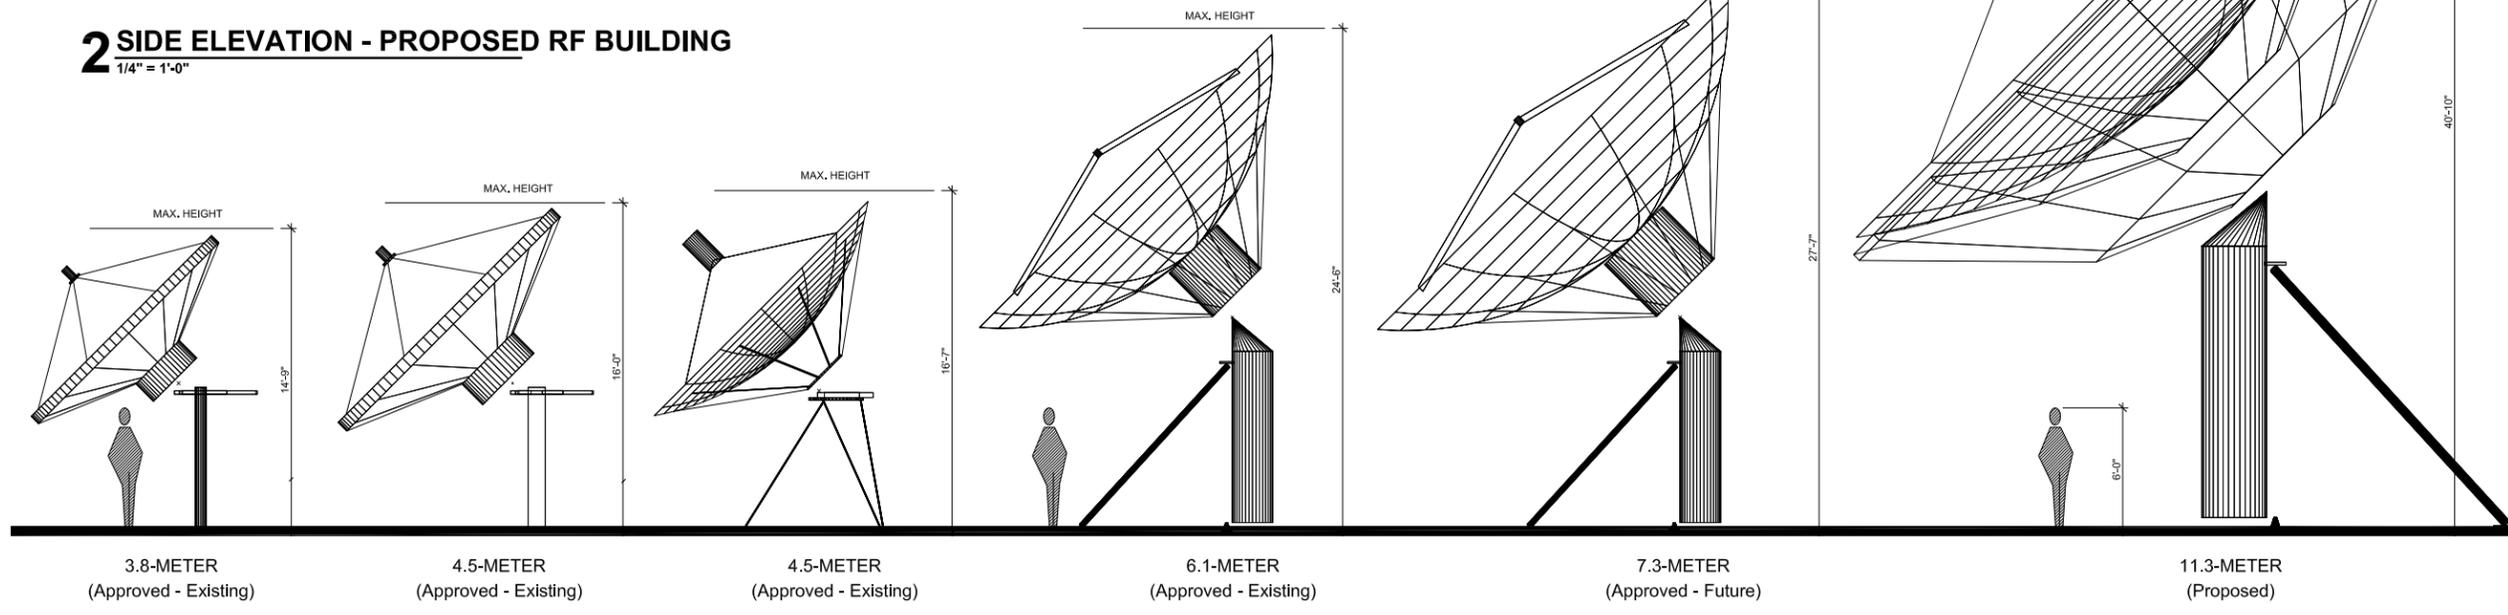

1 ANTENNA ELEVATIONS
 1/4" = 1'-0"

FOR ILLUSTRATIVE PURPOSES