


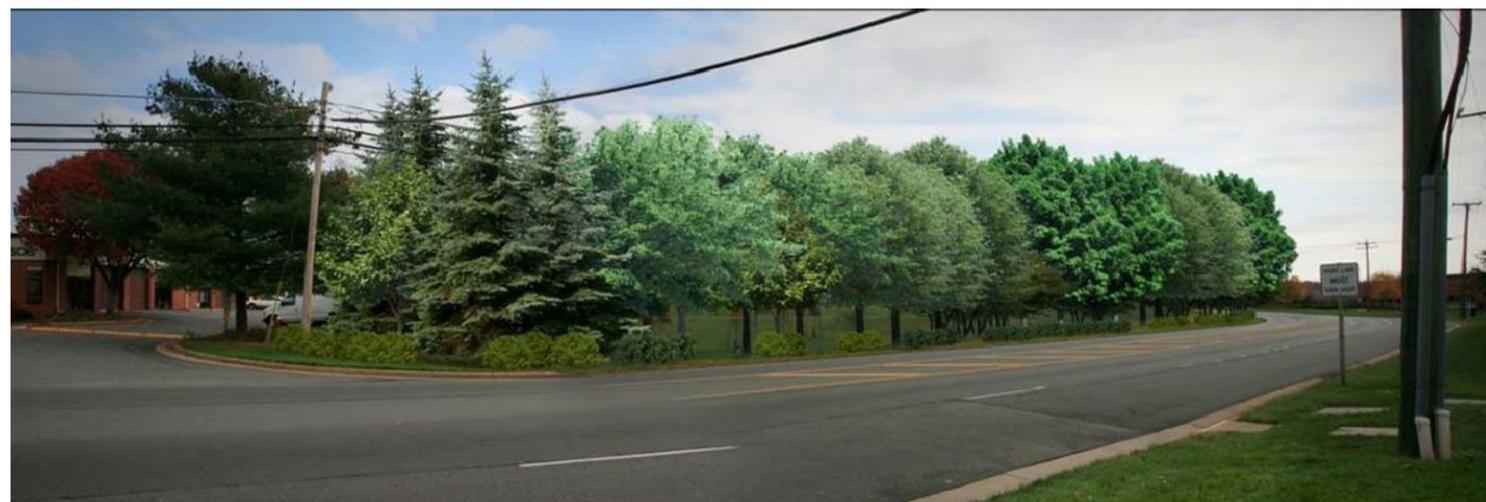


A PHOTOSIMULATION VIEW "A"
No Scale



B PHOTOSIMULATION VIEW "B"
No Scale



C PHOTOSIMULATION VIEW "C"
No Scale

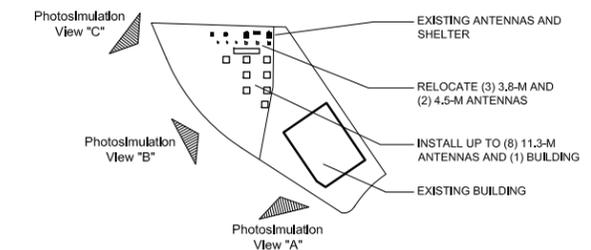

SCOPE KEY PLAN

FOR ILLUSTRATIVE PURPOSES

SEAL

PROJECT CONSULTANTS:

PROJECT:

DCTTC
Uplink Antennas

45580 Terminal Drive
Sterling, VA 20164

OWNER:

Discovery
COMMUNICATIONS

Discovery Productions Group, Inc.
One Discovery Place
Silver Spring, MD 20910

ISSUE / RELEASE RECORD:

DATE	DESCRIPTION	REV.
07-09-09	Pre-Planning Site Plan	
08-20-09	Pre-application Meeting	
09-25-09	SPEX Application	

- RECORD DRAWINGS
- RELEASED FOR CONSTRUCTION
- RELEASED FOR BID
- PRELIMINARY - NOT FOR CONSTRUCTION

SHEET NAME:

EXHIBIT B

DRAWN BY: _____ CHECKED BY: _____

APC PROJ. NO.: _____ CONSULT. PROJ. NO.:
930.00

SHEET NUMBER:

Sheet 2 of 2