

**FRONT ELEVATION**


SCALE: 1/4"=1'-0"

FULL GLASS DR WITH SIDELIGHTS, SIMULATED DIVIDED LIGHTS.

PROVIDE PORCH AT EXISTING PORTION OF BUILDING. EXTEND PORCH TO END OF GARAGE.

REMOVE EXISTING WINDOWS. PROVIDE NEW WINDOW GROUPING.

REFER TO PHOTOS FOR WINDOW PROFILES TYPICAL AT EXIST BLDG

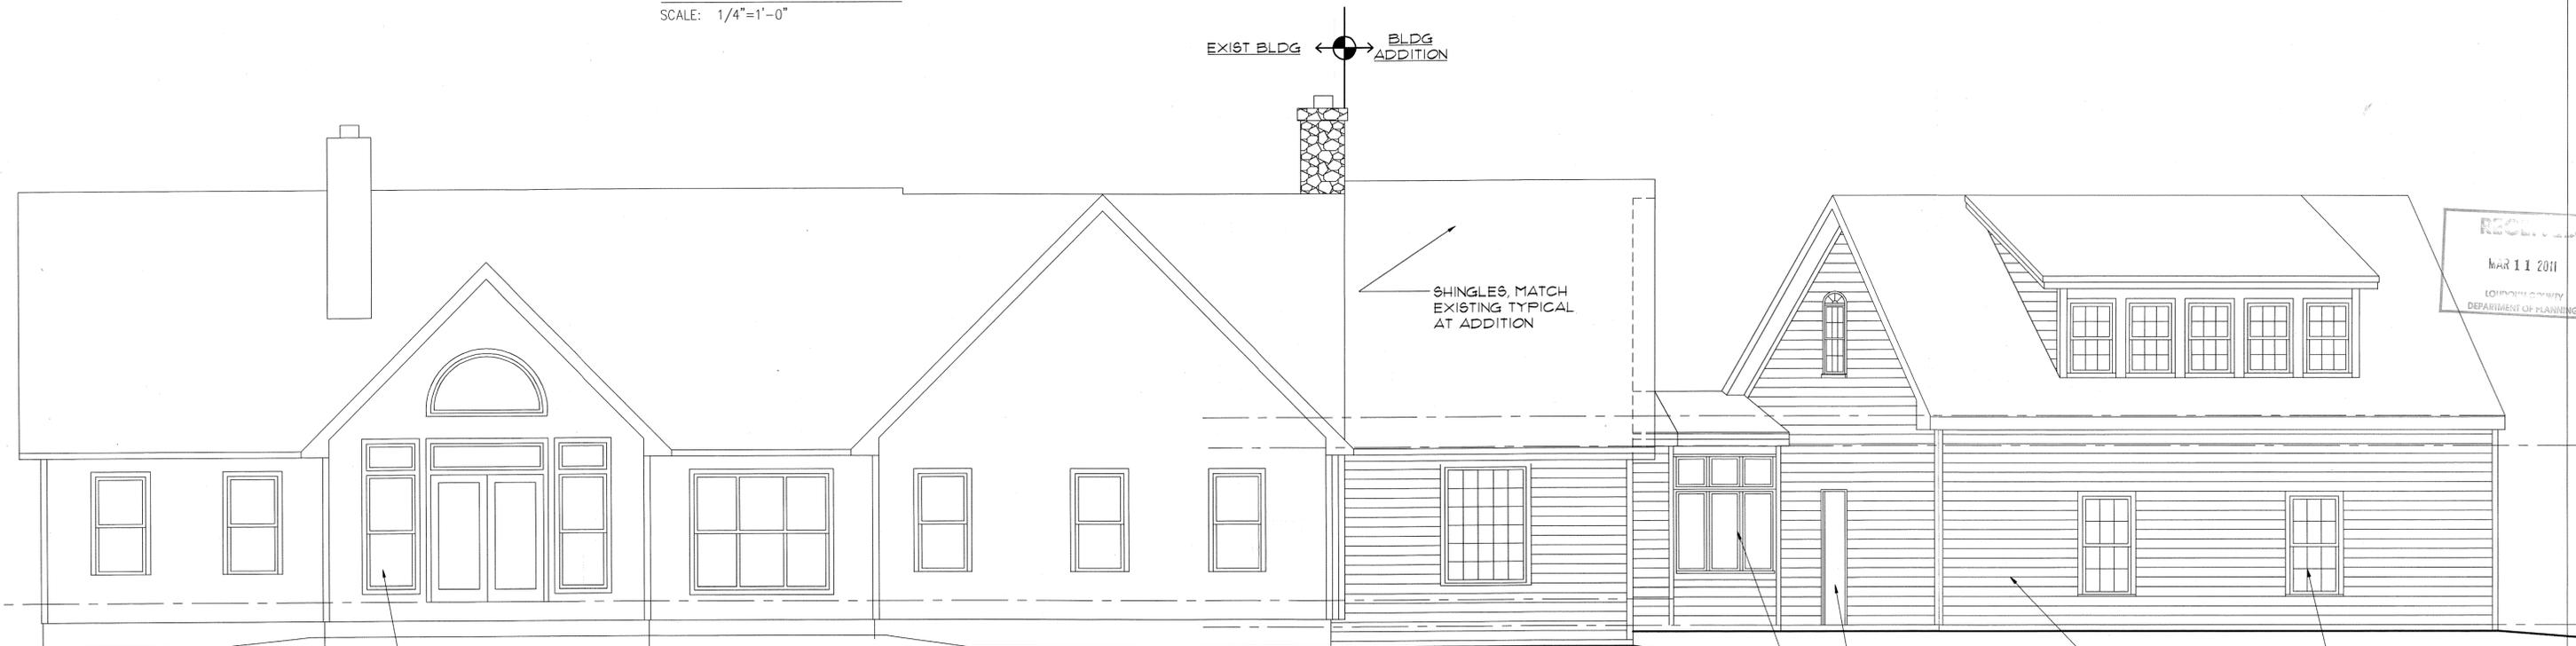

**REAR ELEVATION**

SCALE: 1/4"=1'-0"

REFER TO PHOTOS FOR WINDOW PROFILES TYPICAL AT EXIST BLDG

CASEMENT W/ TRANSOM TYPICAL AT BREEZEWAY

DOOR TO MATCH EXISTING FRONT DOOR ASSEMBLY

VINYL SIDING & TRIM, MATCH EXISTING TYPICAL AT ADDITION

WOOD CLAD WINDOWS, MATCH EXISTING TYPICAL AT ADDITION

RECEIVED  
MAR 11 2011  
LEESBURG CITY  
DEPARTMENT OF PLANNING

No.	Date:	Revision

**CLINT GOOD ARCHITECTS, PC**

ARCHITECTS, PLANNERS

P.O. Box 143  
Lincoln, VA 20160  
Phone: (703) 478-1352  
Fax: (540) 338-2526

Project Title:

**LEIGH RESIDENCE ADDN  
38755 LEIGHFIELD LANE  
LEESBURG, VA 20175**


**PRELIMINARY DESIGN**

Sheet Title:  
**ELEVATIONS;  
FRONT AND  
REAR**

Date: MAR 11, 2011


Sheet No.

**A-3**

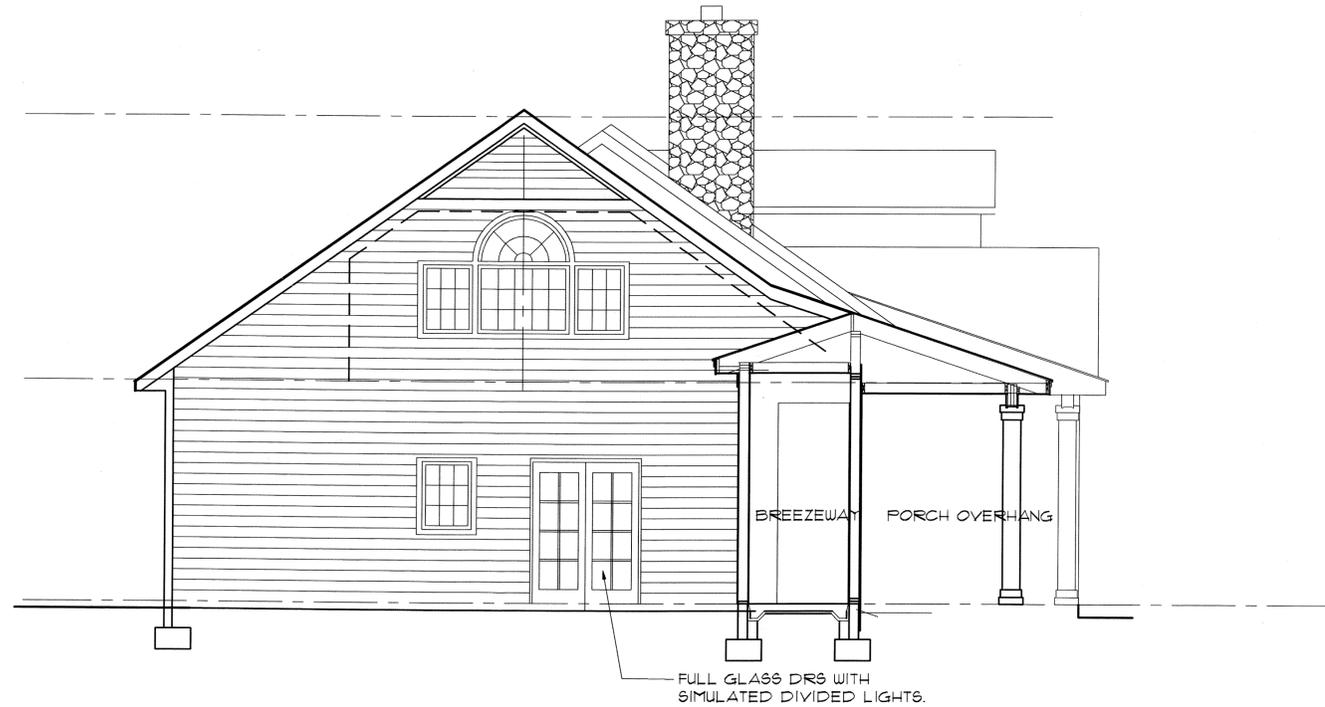

**ELEVATION AT ADDITION FROM COURTYARD**


SCALE: 1/4"=1'-0"

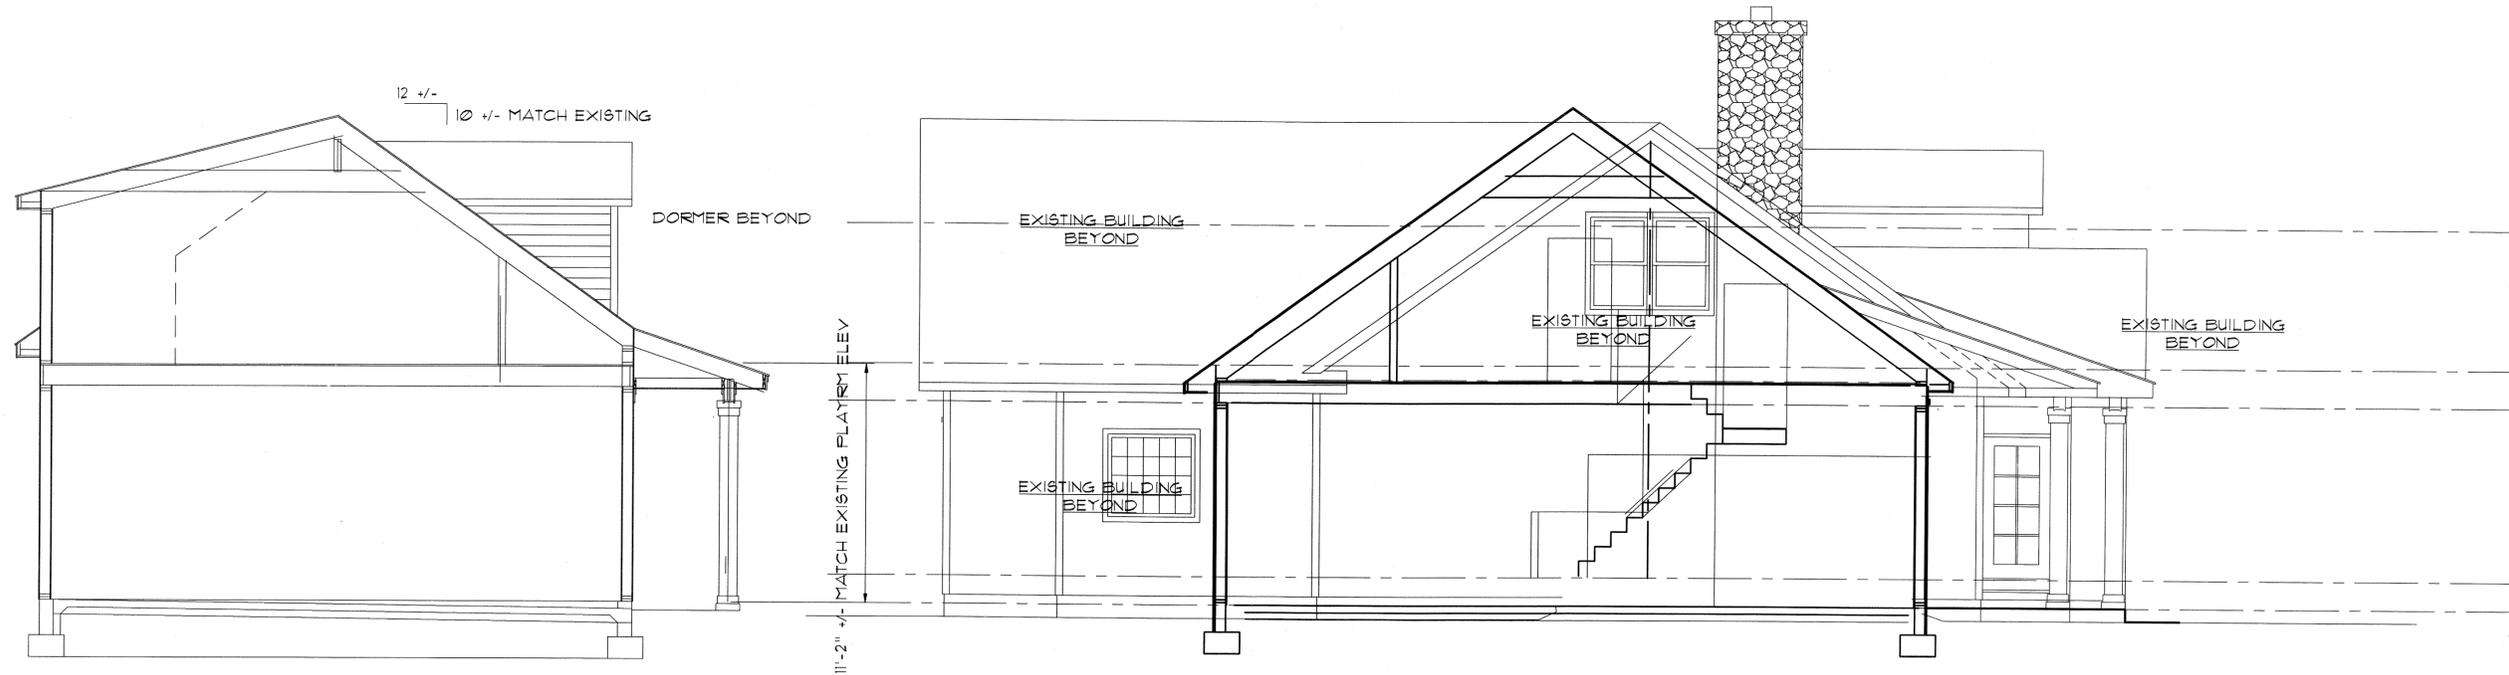

**B** CROSS SECTION AT GARAGE ADDITION  
 A3 SCALE: 1/4"=1'-0"

**A** CROSS SECTION AT CONNECTOR ADDITION  
 A3 SCALE: 1/4"=1'-0"

No.	Date:	Revision

 

**CLINT GOOD ARCHITECTS, PC**  
 ARCHITECTS, PLANNERS  
 P.O. Box 143  
 Lincoln, VA 20160  
 Phone: (703) 478-1352  
 Fax: (540) 338-2526

Project Title:  
**LEIGH RESIDENCE ADDN**  
**38755 LEIGHFIELD LANE**  
**LEESBURG, VA 20175**  
 PRELIMINARY DESIGN

Sheet Title:  
**CROSS SECTIONS**  
**EXT ELEV**

Date: MAR 11, 2011

Sheet No.  
**A-4**